Ice Dam Hollow Park Park Master Plan



Re-Use of Existing Materials







CAS

Th Streex

usquehanna Road












Step Pool Swale

Troxell, Adam / Tracey 6.63 Acres

Lewisburg Realty, Inc.

0.39 Acres

Forest Bioswale

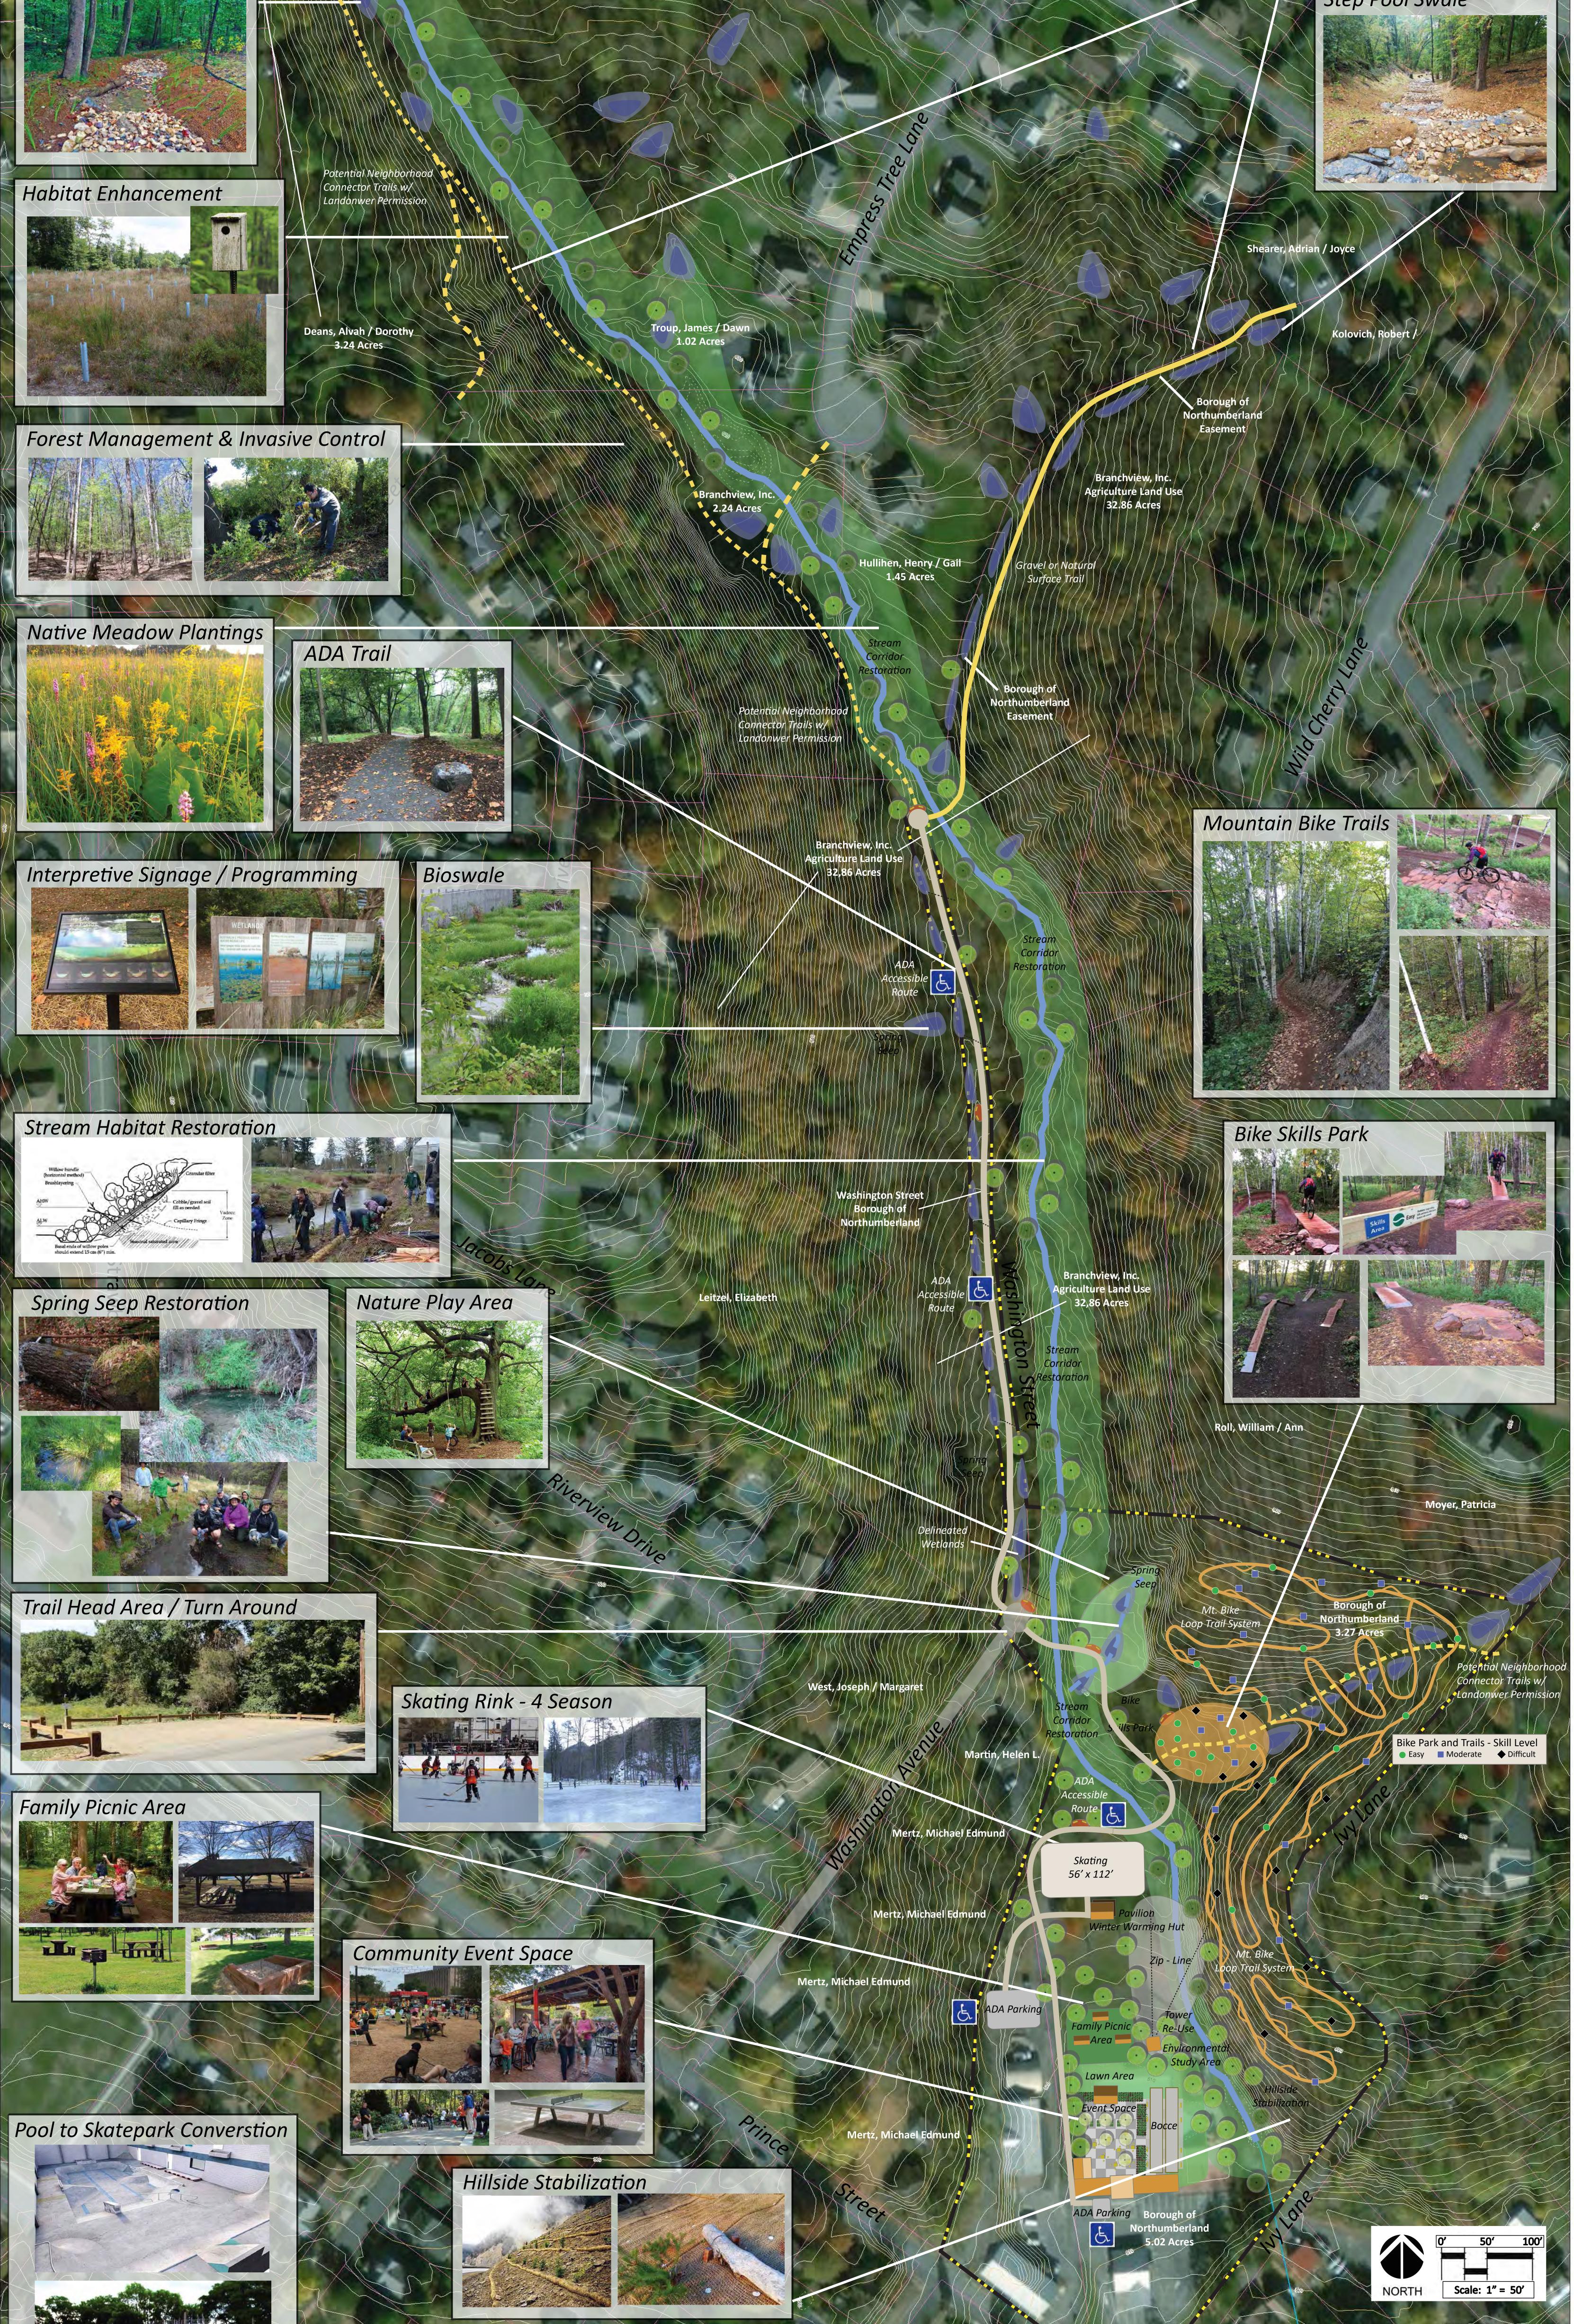









Northumberland Borough

Liberty Hollow / Ice Dam Hollow Park Park Master Site Plan Northumberland Borough, Northumerland County, Pennsylvania




Northumberland Borough Liberty Hollow Run Community Park

Base Map:

GIS Department

Checked By: B. Auman Date: November 7, 2018

Prepared By:

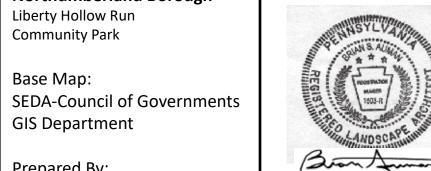

SHEET 2 of 2